



Elevation  
1:50

COARSE DETAIL LEVEL

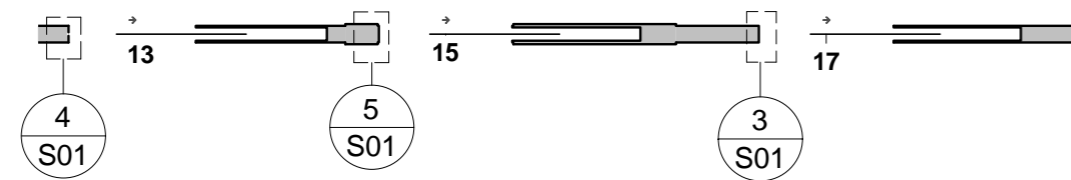


Elevation 1 - a  
1:50

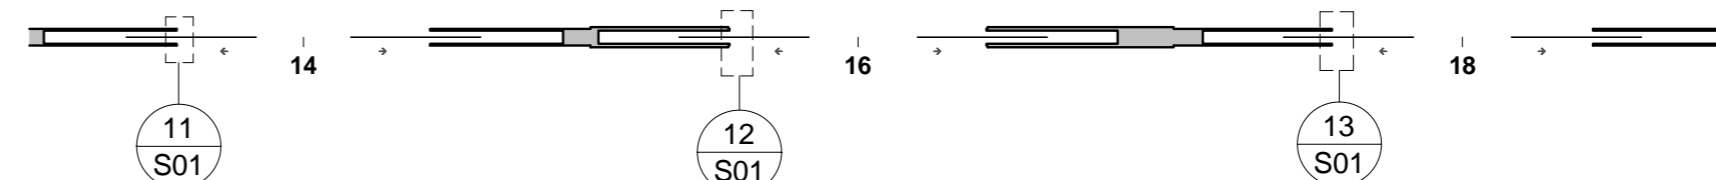


Plan View  
1:50


FINE DETAIL LEVEL

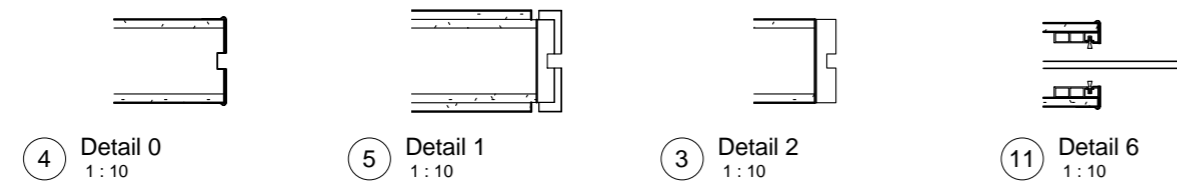

Plan View  
1:50

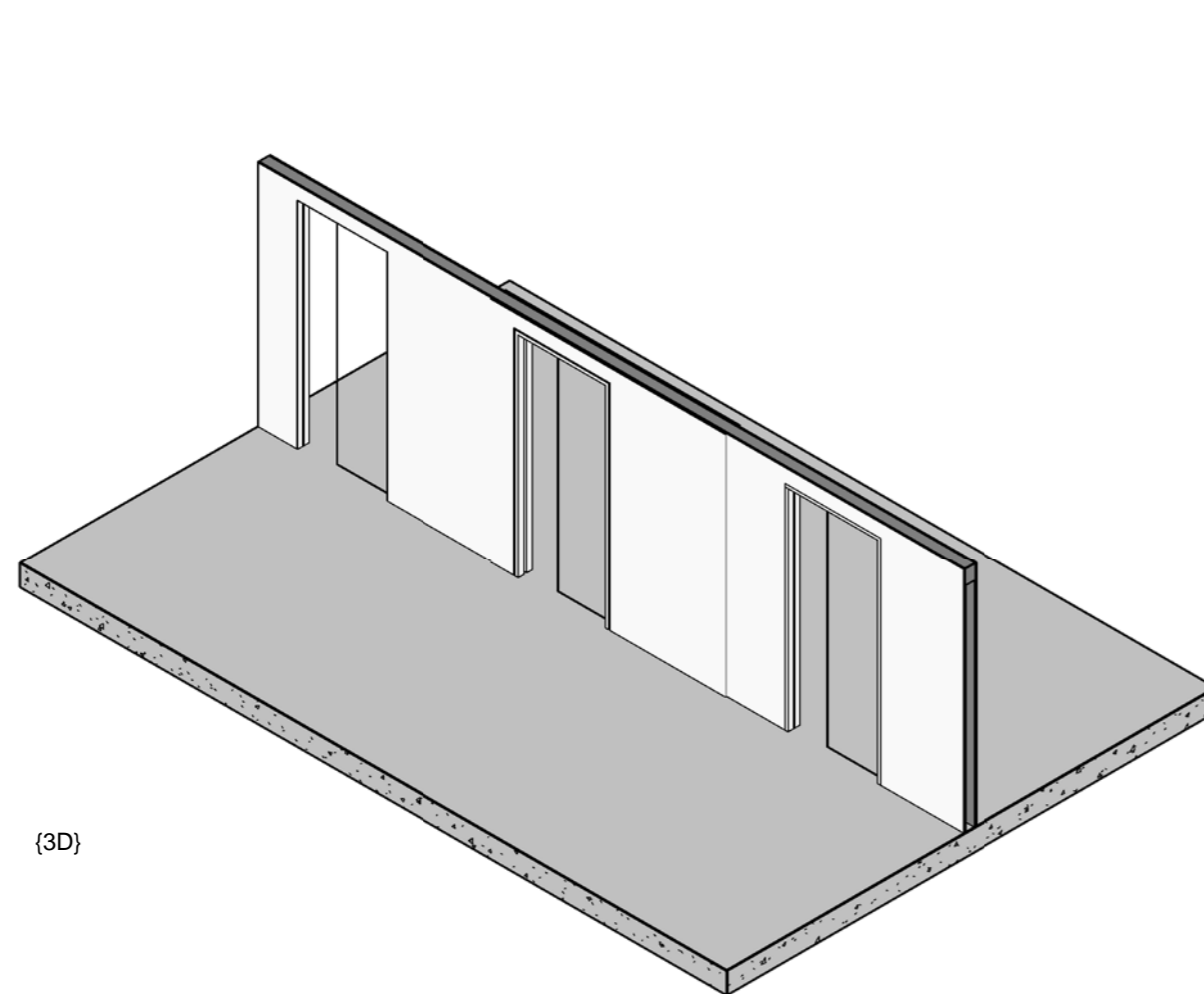

{3D}

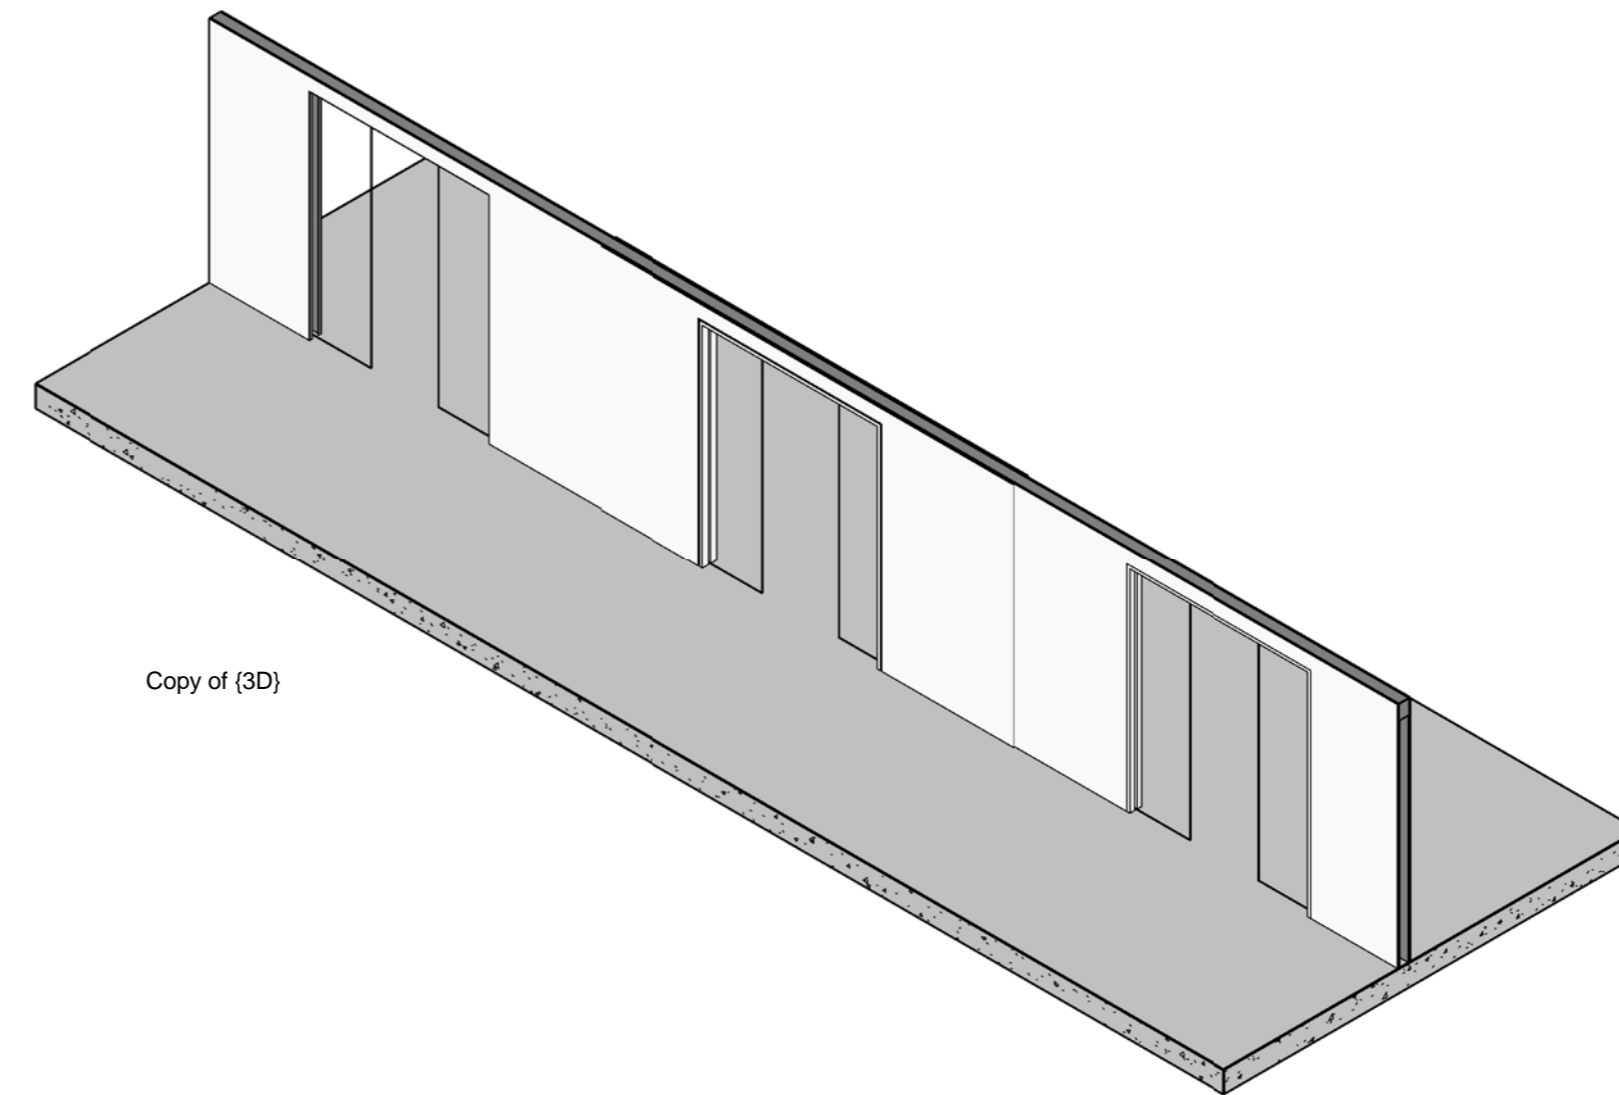

Copy of {3D}

| Door Schedule |   |  |                                       |              |                  |                |             |             |               |                    |             |               |       |
|---------------|---|--|---------------------------------------|--------------|------------------|----------------|-------------|-------------|---------------|--------------------|-------------|---------------|-------|
| Mark          | Family  | Type   | Description                           | Manufacturer | URL              | ModelReference | ModelNumber | Leaf-Height | MainLeafWidth | SecondaryLeafWidth | Fire Rating | WallThickness | Count |
| 13            | Selo_Selo_SlidingDoorsetSystem_ConcealedGlassDoorAssembly           | ConcealedSingleGlassDoorAssembly_926x2135_NFR          | Concealed Glass Single Door (NFR)     | Selo         | www.selo-uk.com  | Enigma         | E10 C       | 2135        | 926           |                    | NFR 119     |               | 1     |
| 14            | Selo_Selo_SlidingDoorsetSystem_ConcealedGlassDoubleDoorAssembly     | ConcealedGlassDoubleDoorAssembly_926Wx2135H_NFR        | Concealed Glass Double Door (NFR)     | Selo         | www.selo-uk.com  | Enigma         | GE10 DD C   | 2135        | 926           | 926                | NFR 119     |               | 1     |
| 15            | Selo_Selo_SlidingDoorsetSystem_ShadowGapGlassSingleDoorAssembly     | ShadowGlassSingleDoorAssembly_926x2135_NFR             | Shadow Frame Glass Single Door (NFR)  | Selo         | www.selo-uk.com/ | Enigma         | GE10 S      | 2135        | 926           |                    | NFR 144     |               | 1     |
| 16            | Selo_Selo_SlidingDoorsetSystem_ShadowGapGlassDoubleDoorAssembly     | ShadowGapGlassDoubleSlidingDoorAssembly_926Wx2135H_NFR | Shadow Frame Glass Double Door (NFR)  | Selo         | www.selo-uk.com  | Enigma         | GE10 DD S   | 2135        | 926           | 926                | NFR 144     |               | 1     |
| 17            | Selo_Selo_SlidingDoorsetSystem_VisibleTimberGlassSingleDoorAssembly | TimberGlassSingleDoorAssembly_926x2135_NFR             | Visible Frame Glass Single Door (NFR) | Selo         | www.selo-uk.com/ | Enigma         | GE10 T      | 2135        | 926           |                    | NFR 119     |               | 1     |
| 18            | Selo_Selo_SlidingDoorsetSystem_VisibleTimberGlassDoubleDoorAssembly | TimberDoubleSlidingDoorAssembly_926Wx2135H_NFR         | Visible Frame Glass Double Door (NFR) | Selo         | www.selo-uk.com  | Enigma         | GE10 DD T   | 2135        | 926           | 926                | NFR 119     |               | 1     |